


© Crown Copyright and database right 2023.
Ordnance Survey 100019238.

Notes

PROPOSED 20 MPH LIMIT

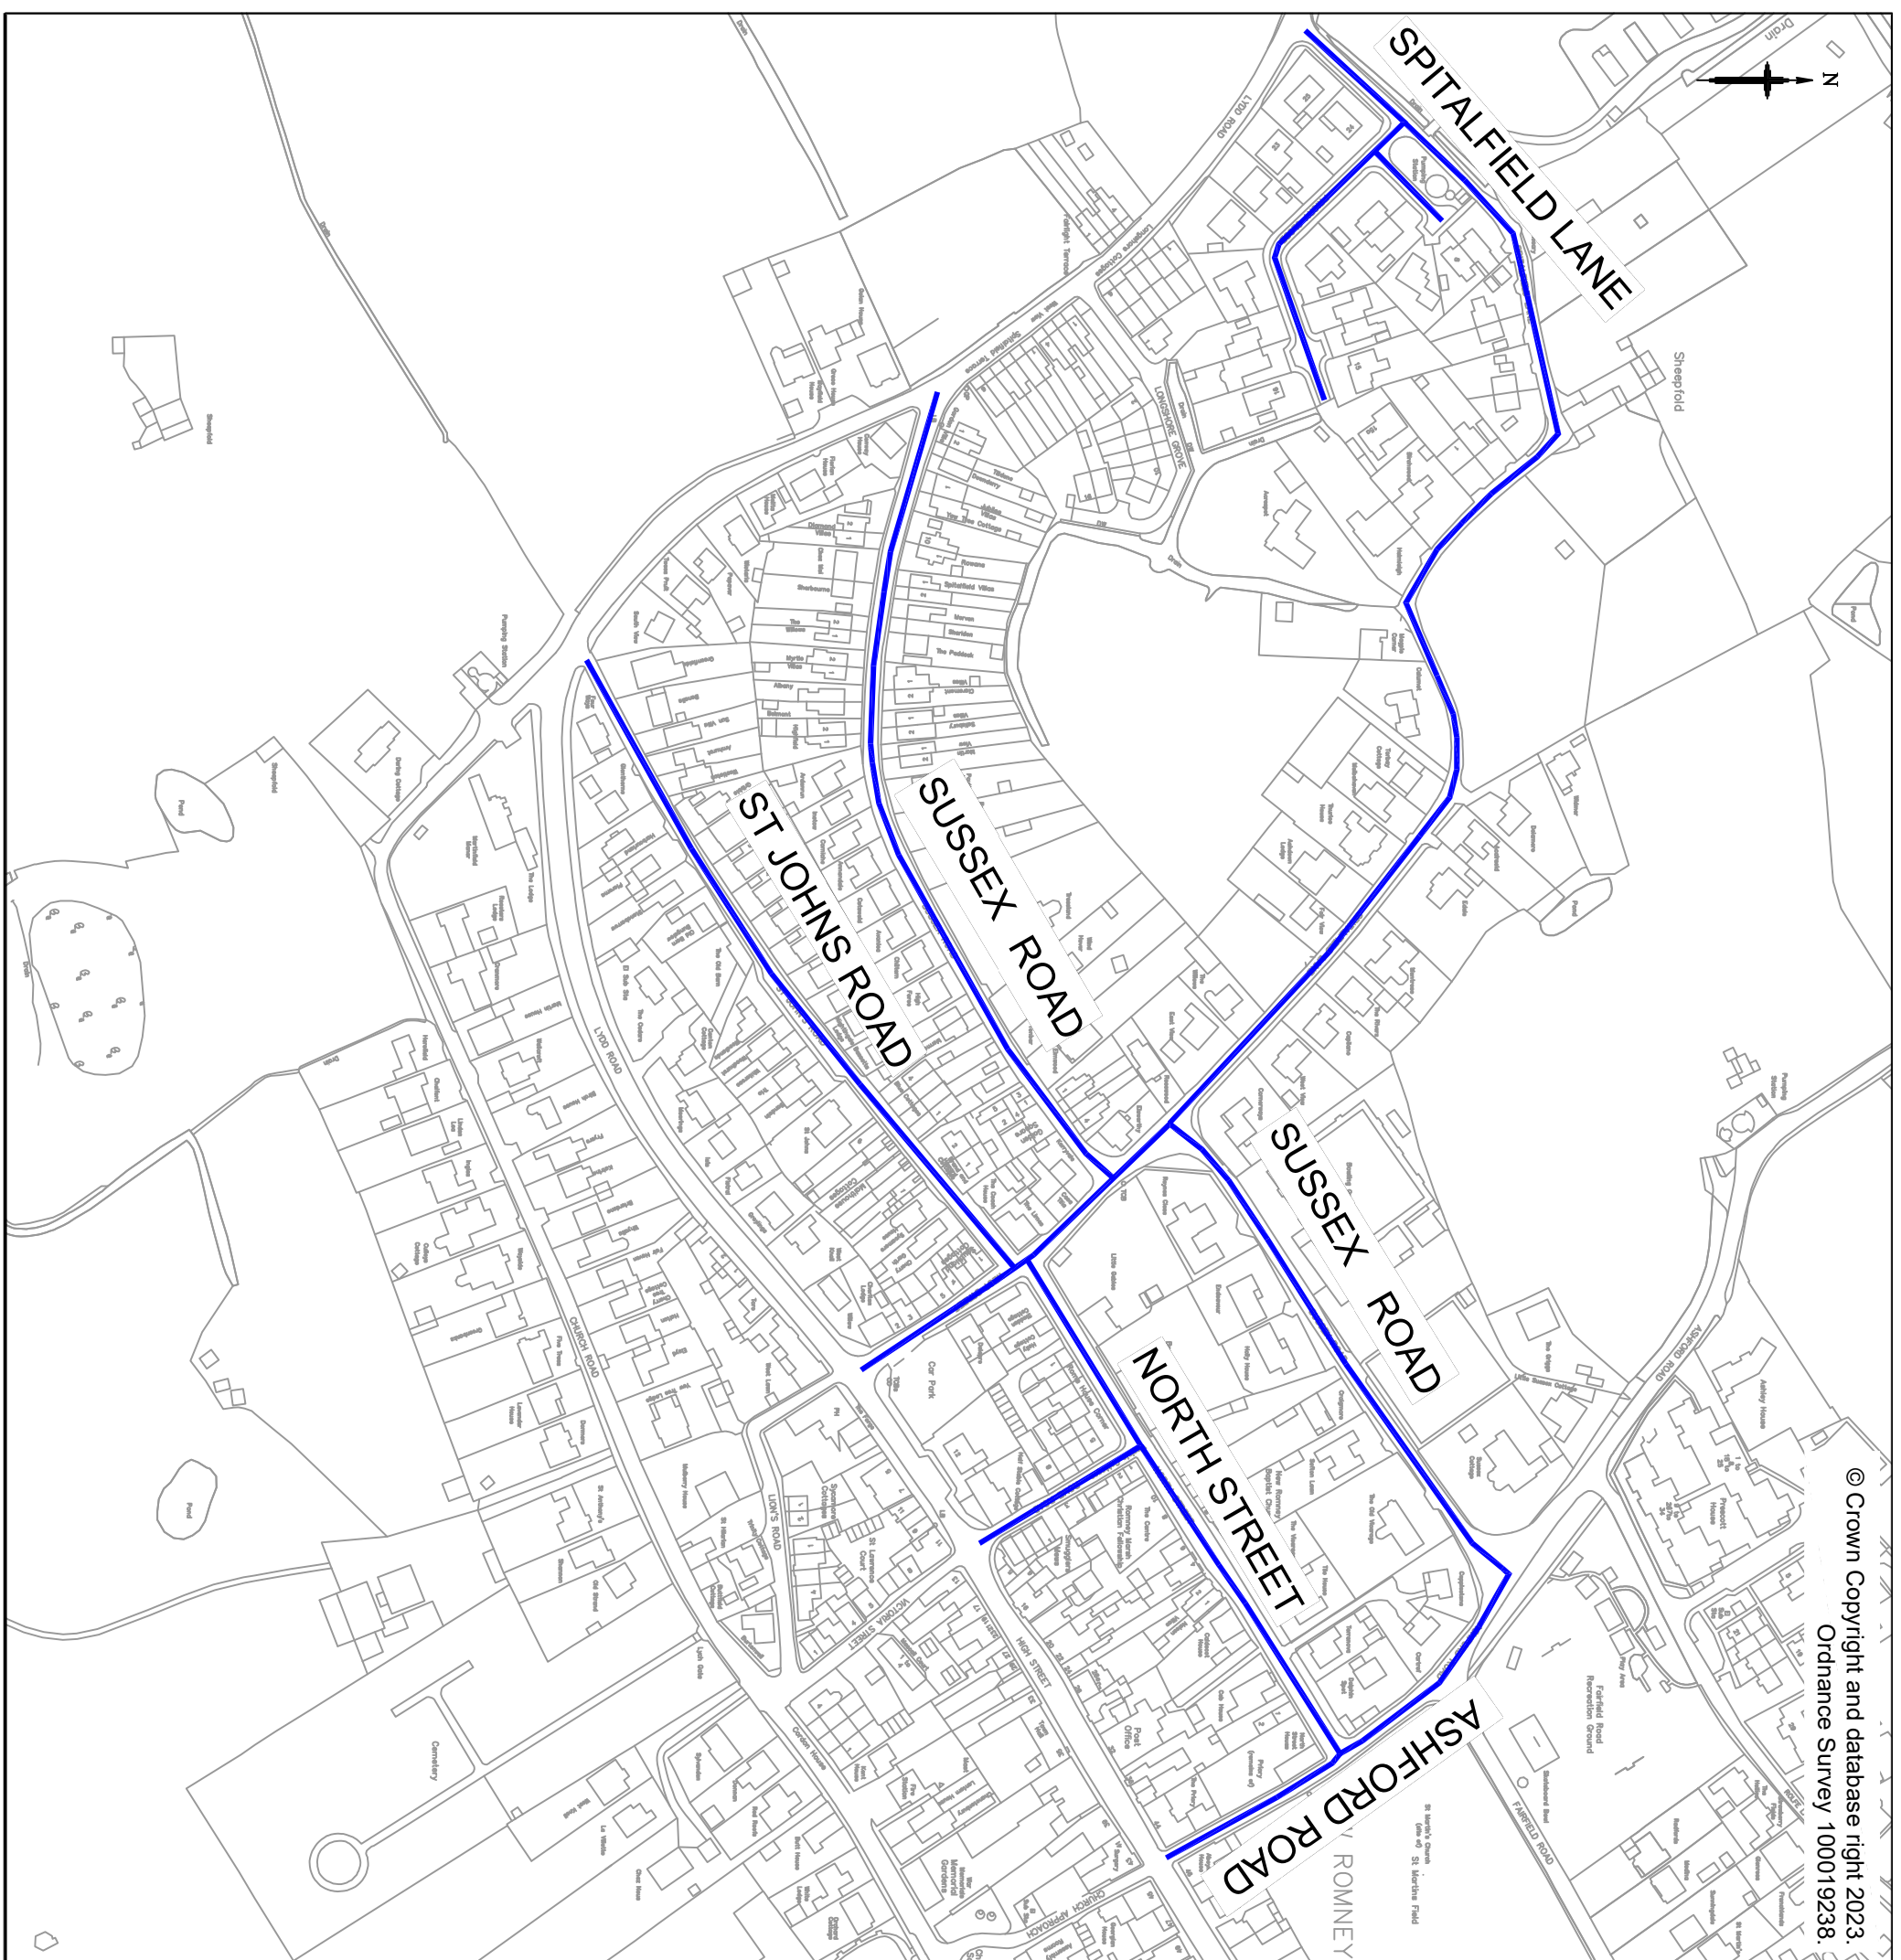

0	20/1/2023	FIRST ISSUE	DW	LG	WB
Rev	Revision Date	Purpose of revision	Drawn	Checked	App'd

Kent County Council
kent.gov.uk

Kent County Council
Ashford Highway Depot
Henwood Industrial Estate
Ashford
TN24 8AD
Tel: 03000 418181

Project
NEW ROMNEY
PROPOSED 20MPH ZONES

Drawing title
ZONE 1
LOCATION PLAN

Drawing status
LOCAL ENGAGEMENT

Scale
1:2500 at A3

Do not scale

Drawing number
23-FH-PAR-1238/101

Rev
0

This drawing is not to be used in whole or part other than for the intended purpose and project as defined on this drawing. Refer to the contract for full terms and conditions.