



PROPOSED SOUTH FACING ELEVATION

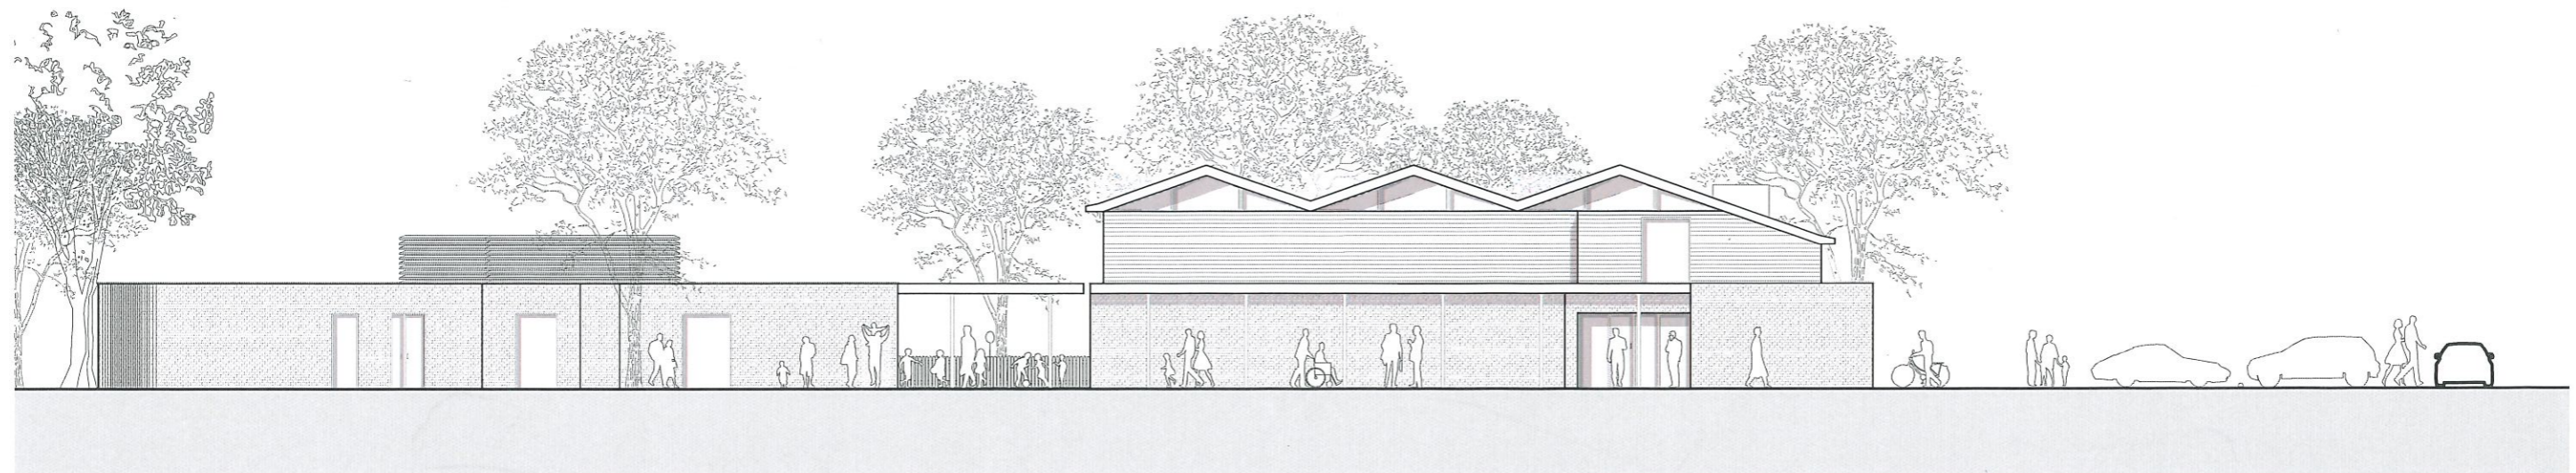

PROPOSED NORTH FACING ELEVATION

PROPOSED ELEVATIONS

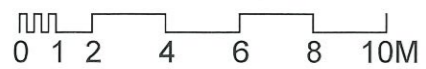

# Hollaway

London | The Acton Street | London | WC1E 9EG  
 T: +44 (0)20 7360 3433 | E: london@hollawayarchitects.com | W: www.hollawayarchitects.com  
 Bath | The Treasury Studio | Bathwick Road | Bath | BA1 1RN  
 T: +44 (0)1225 526 513 | E: bath@hollawayarchitects.com | W: www.hollawayarchitects.com

Project | New Romney Sports Pavilion & Nursery

Client | New Romney Town Council

Title | Proposed Elevations

Status | PRELIMINARY

Scale: A3 | 1:200 Date | FEB 2023 Drawn | JAB Chk'd | TG

Project Number | Drawing Number | Revision  
 22.0054 SK300 07