


Notes

■ PROPOSED 20MPH LIMIT

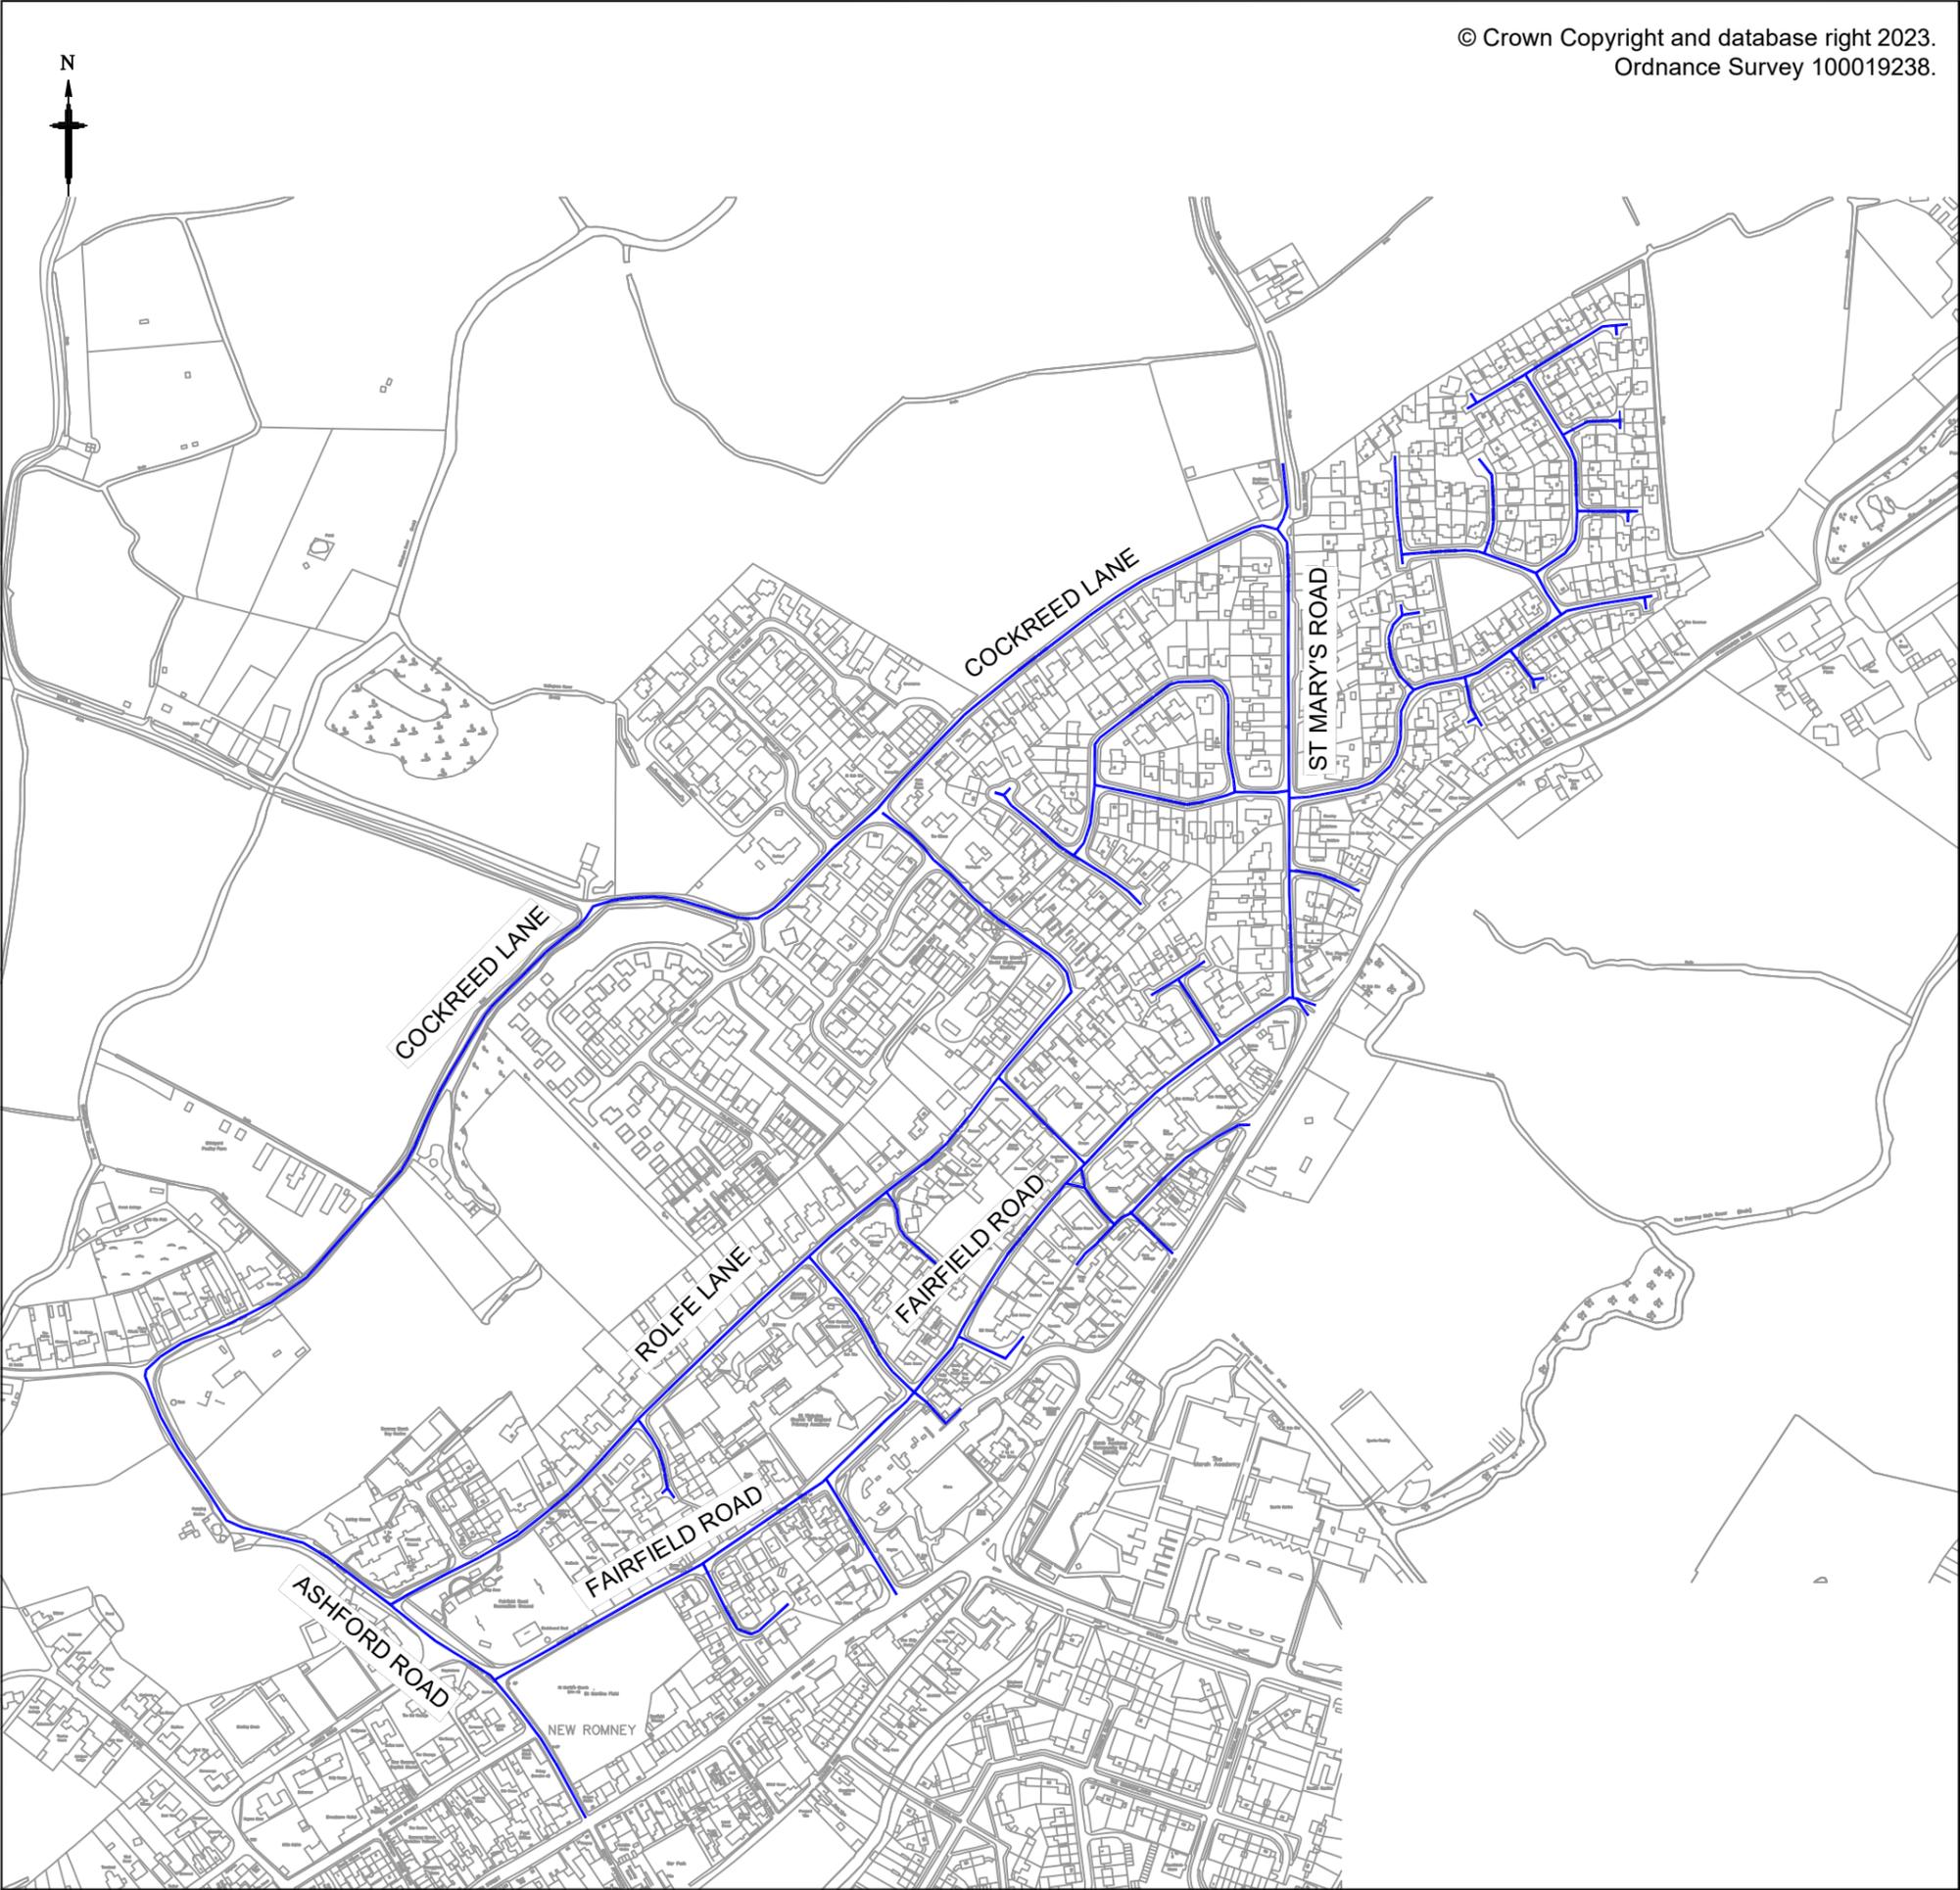

0	24/11/23	FIRST ISSUE	DW	RH	WB
Rev	Revision Date	Purpose of revision	Drawn	Chec'd	App'd

 kent.gov.uk		Kent County Council Ashford Highway Depot Henwood Industrial Estate Ashford TN24 8AD Tel: 03000 418181
--	---	--

Project
**NEW ROMNEY
PROPOSED 20MPH ZONES**

Drawing title
**ZONE 2
LOCATION PLAN**

Drawing status
LOCAL ENGAGEMENT

Scale
1:500 at A3 Do not scale

Drawing number 23-FH-PAR-1238/102	Rev 0
---	-----------------

This drawing is not to be used in whole or part other than for the intended purpose and project as defined on this drawing. Refer to the contract for full terms and conditions.