


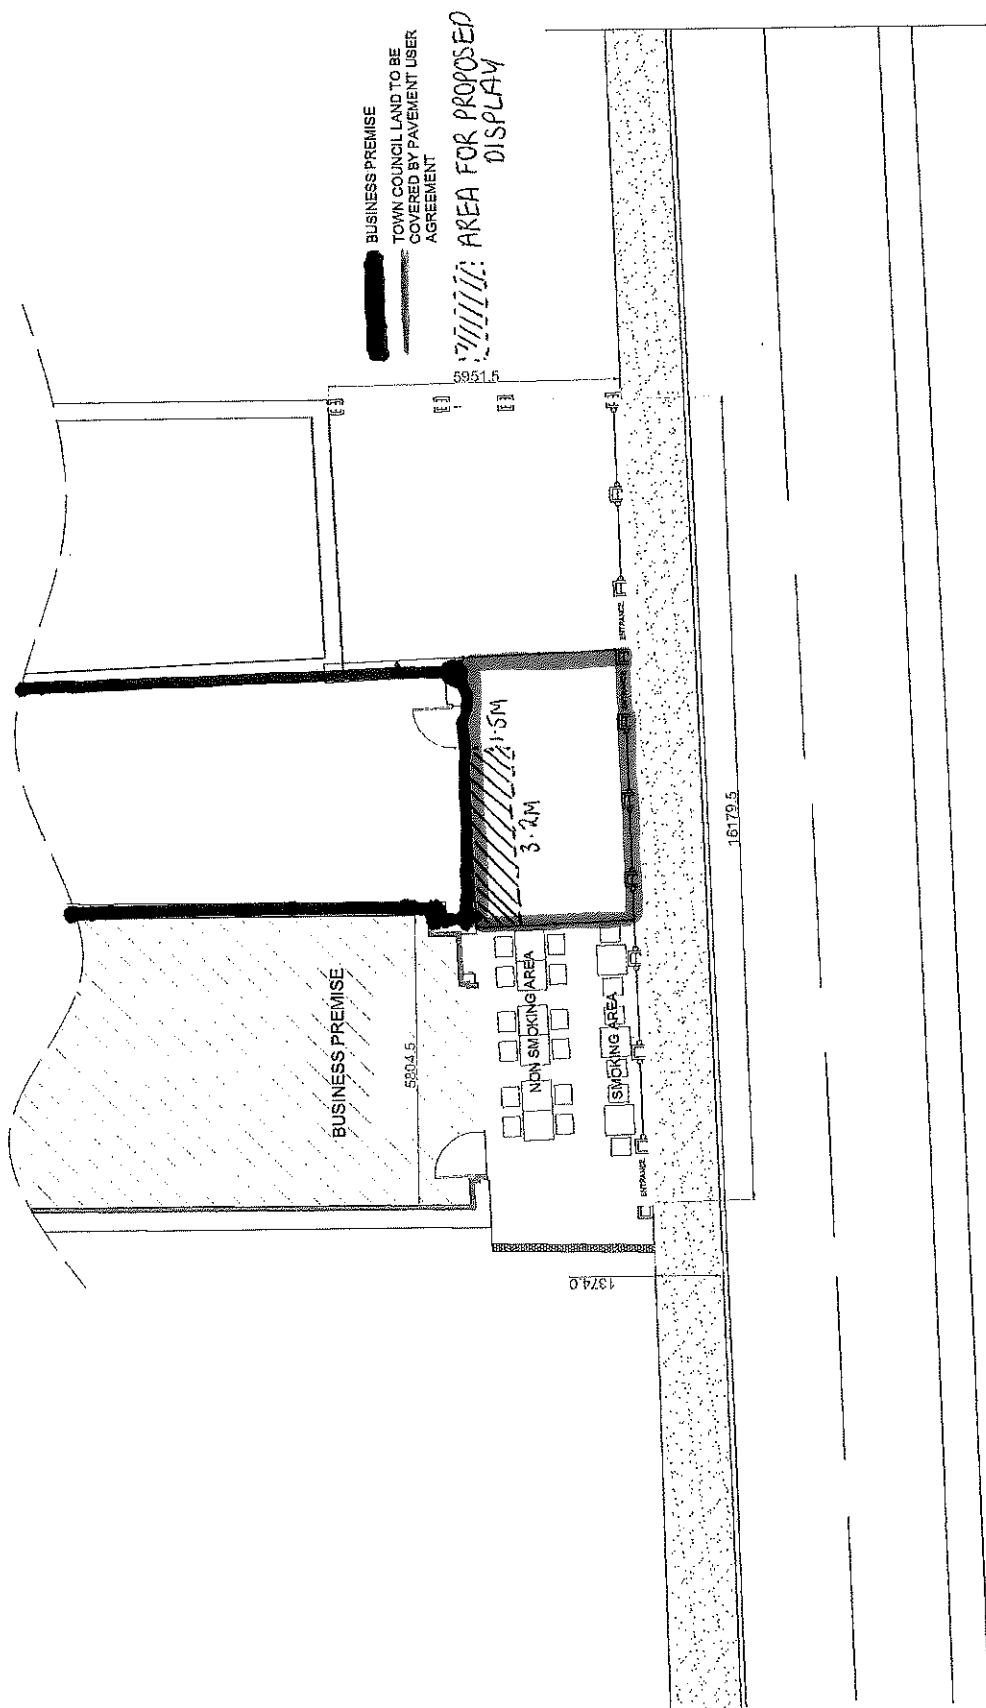

SCALE: 1:50

X

REV	DESCRIPTION	DATE	DRAWN	CHECKED
XX				

HRS CONSTRUCTION LTD
PROPERTY DEVELOPERS

UNIT 1 BMS INDUSTRIAL ESTATE, DENGEMARSH ROAD
LYDD KENT, TN29 9JH TELE : 01797 329421
E-Mail : admin@hrsgroup.co.uk Website : www.admin@hrsgroup.co.uk

CLIENT: HRS CONSTRUCTION		DRN
TITLE: 60 HIGH STREET NEW ROMNEY		XXX
SUBMISSION OF APPLICATION - DAYS		REV
Date: 18.10.21	JOB NO: HRS-CON-0003	STATUS: APPROVAL
	Drawing no: 31	REV: XXX