


© Crown Copyright and database right 2023.
Ordnance Survey 100019238.

Notes

 PROPOSED 20MPH LIMIT

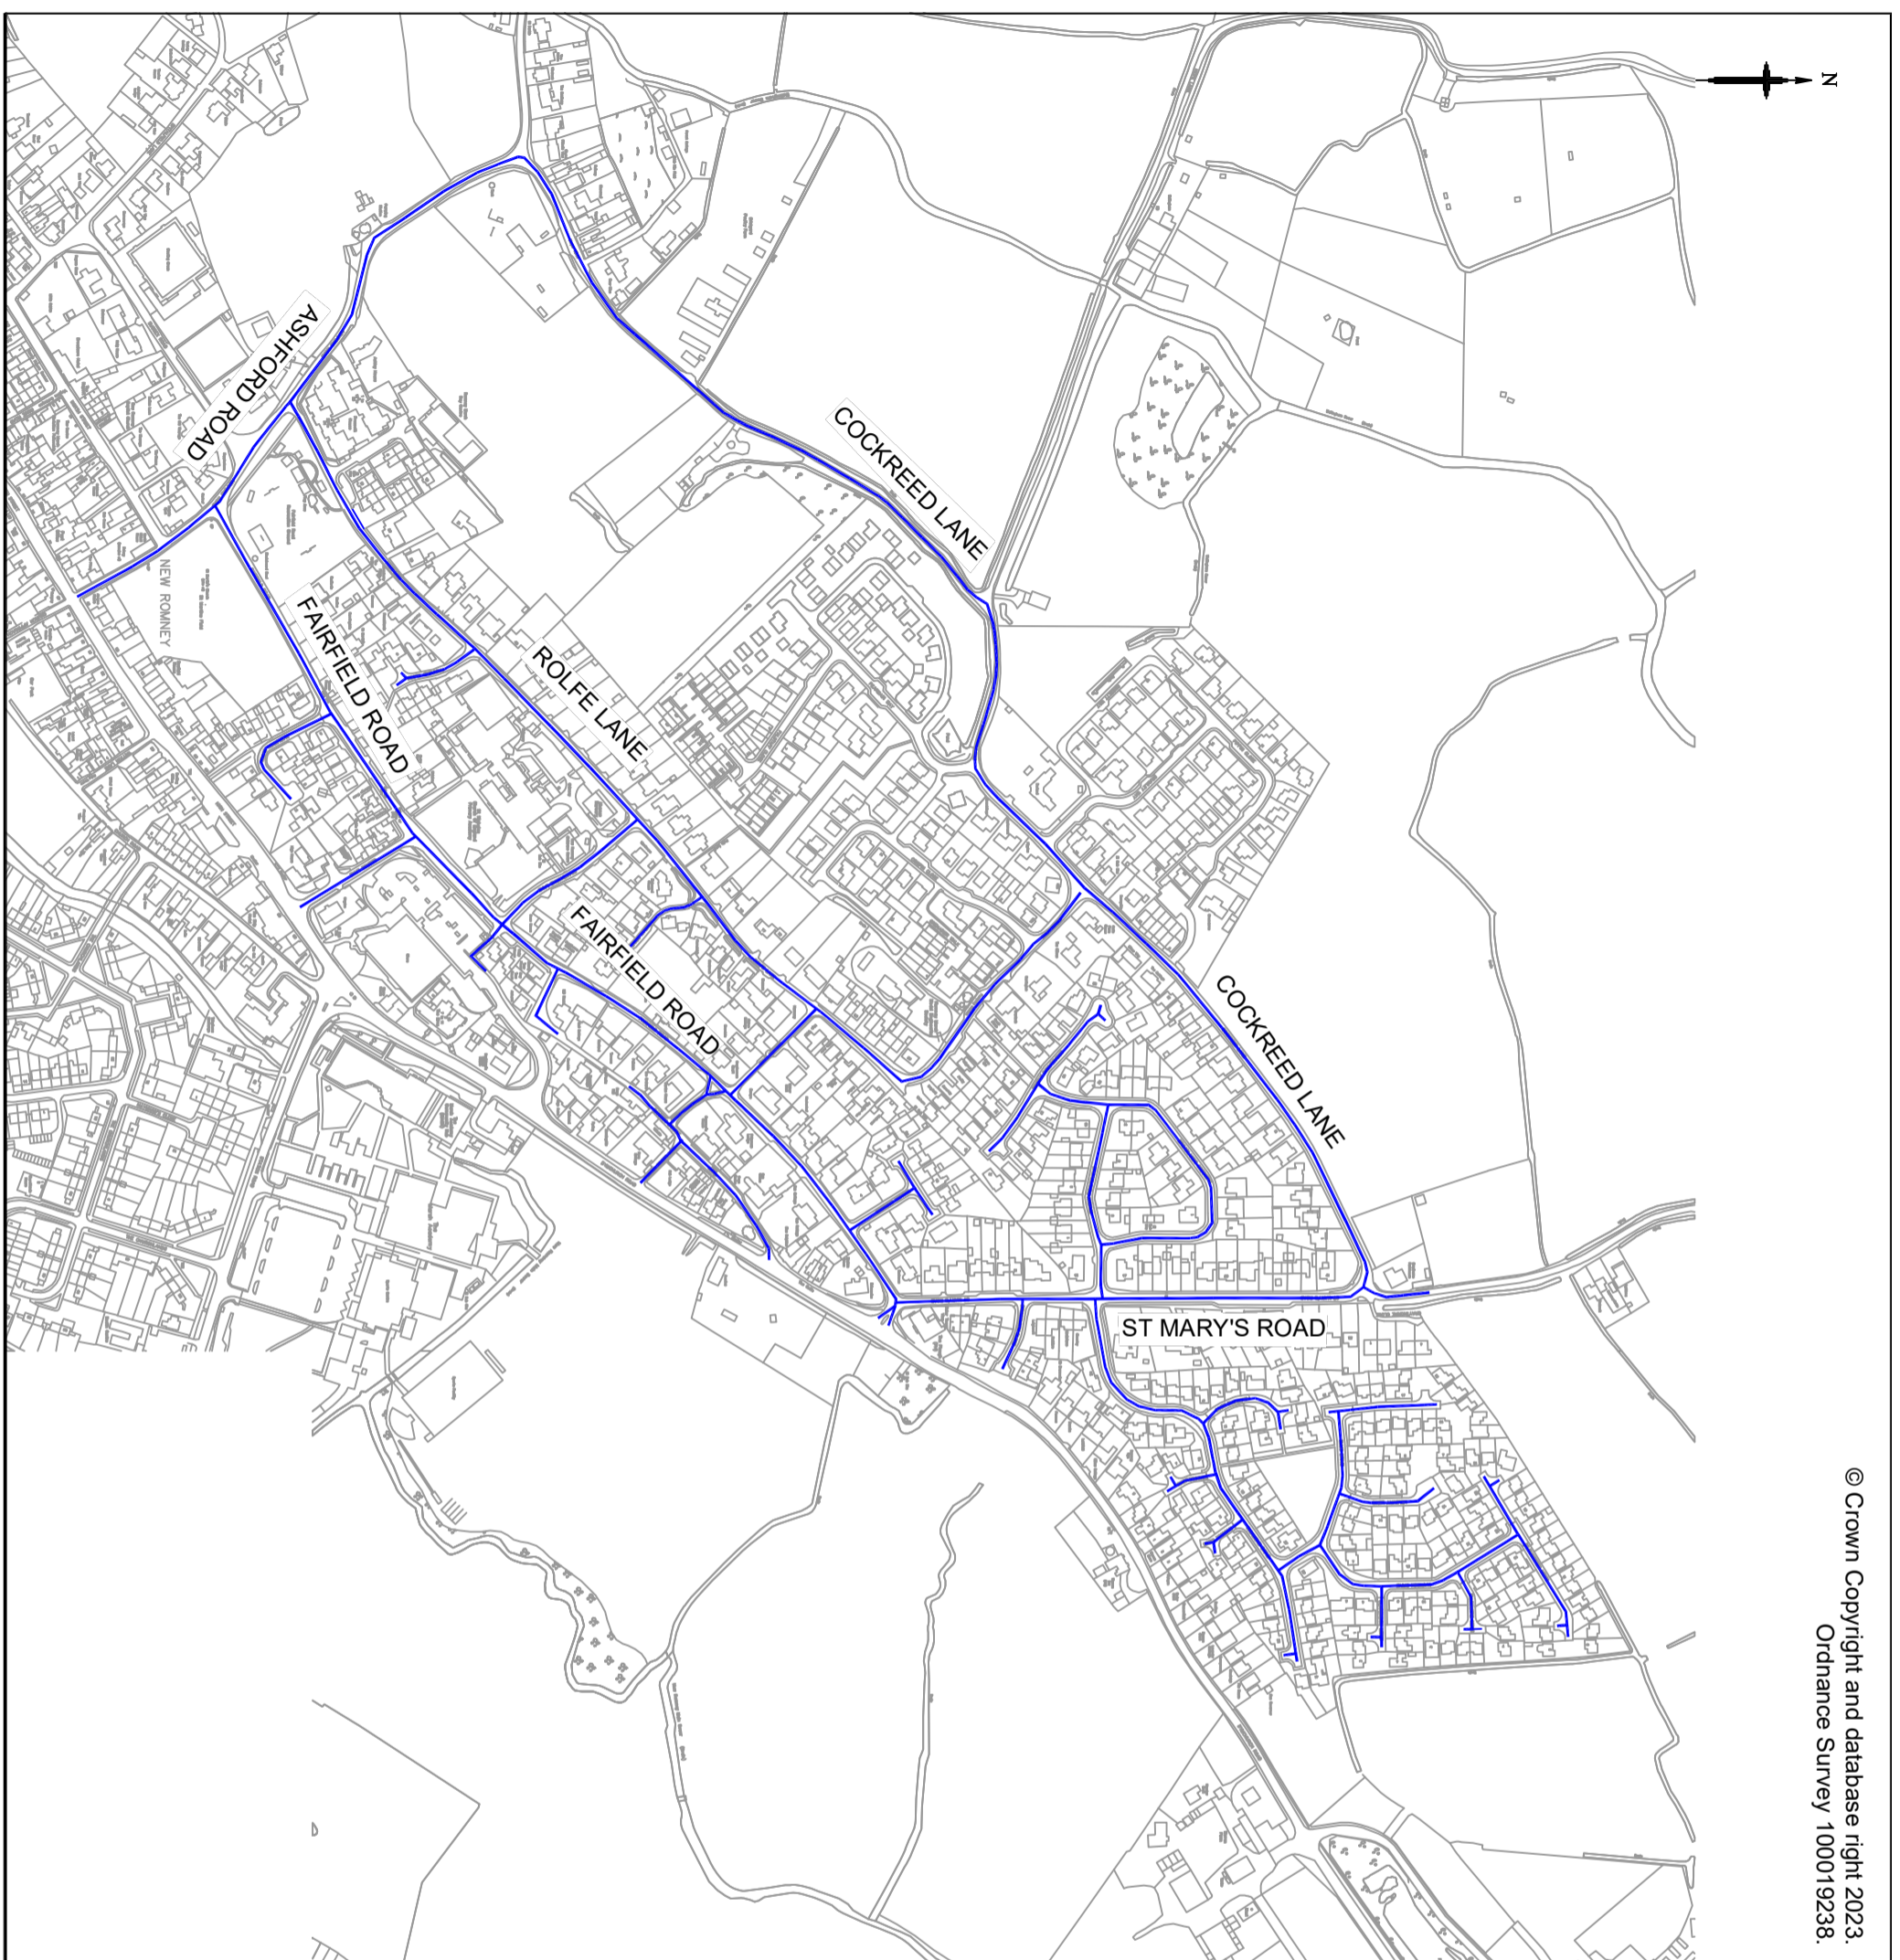

Rev	0	24/11/23	FIRST ISSUE	DW	RH	WB
			Purpose of revision	Drawn	Checked	App'd



Kent County Council
kent.gov.uk

Kent County Council
Ashford Highway Depot
Henwood Industrial Estate
Ashford
TN24 8AD
Tel: 03000 418181

Project
NEW ROMNEY
PROPOSED 20MPH ZONES

Drawing title
ZONE 2
LOCATION PLAN

Drawing status
LOCAL ENGAGEMENT

Scale
1:500 at A3

Drawing number
23-FH-PAR-1238/102

Rev
0

Do not scale

This drawing is not to be used in whole or part other than for the intended purpose and project as defined on this drawing. Refer to the contract for full terms and conditions.