


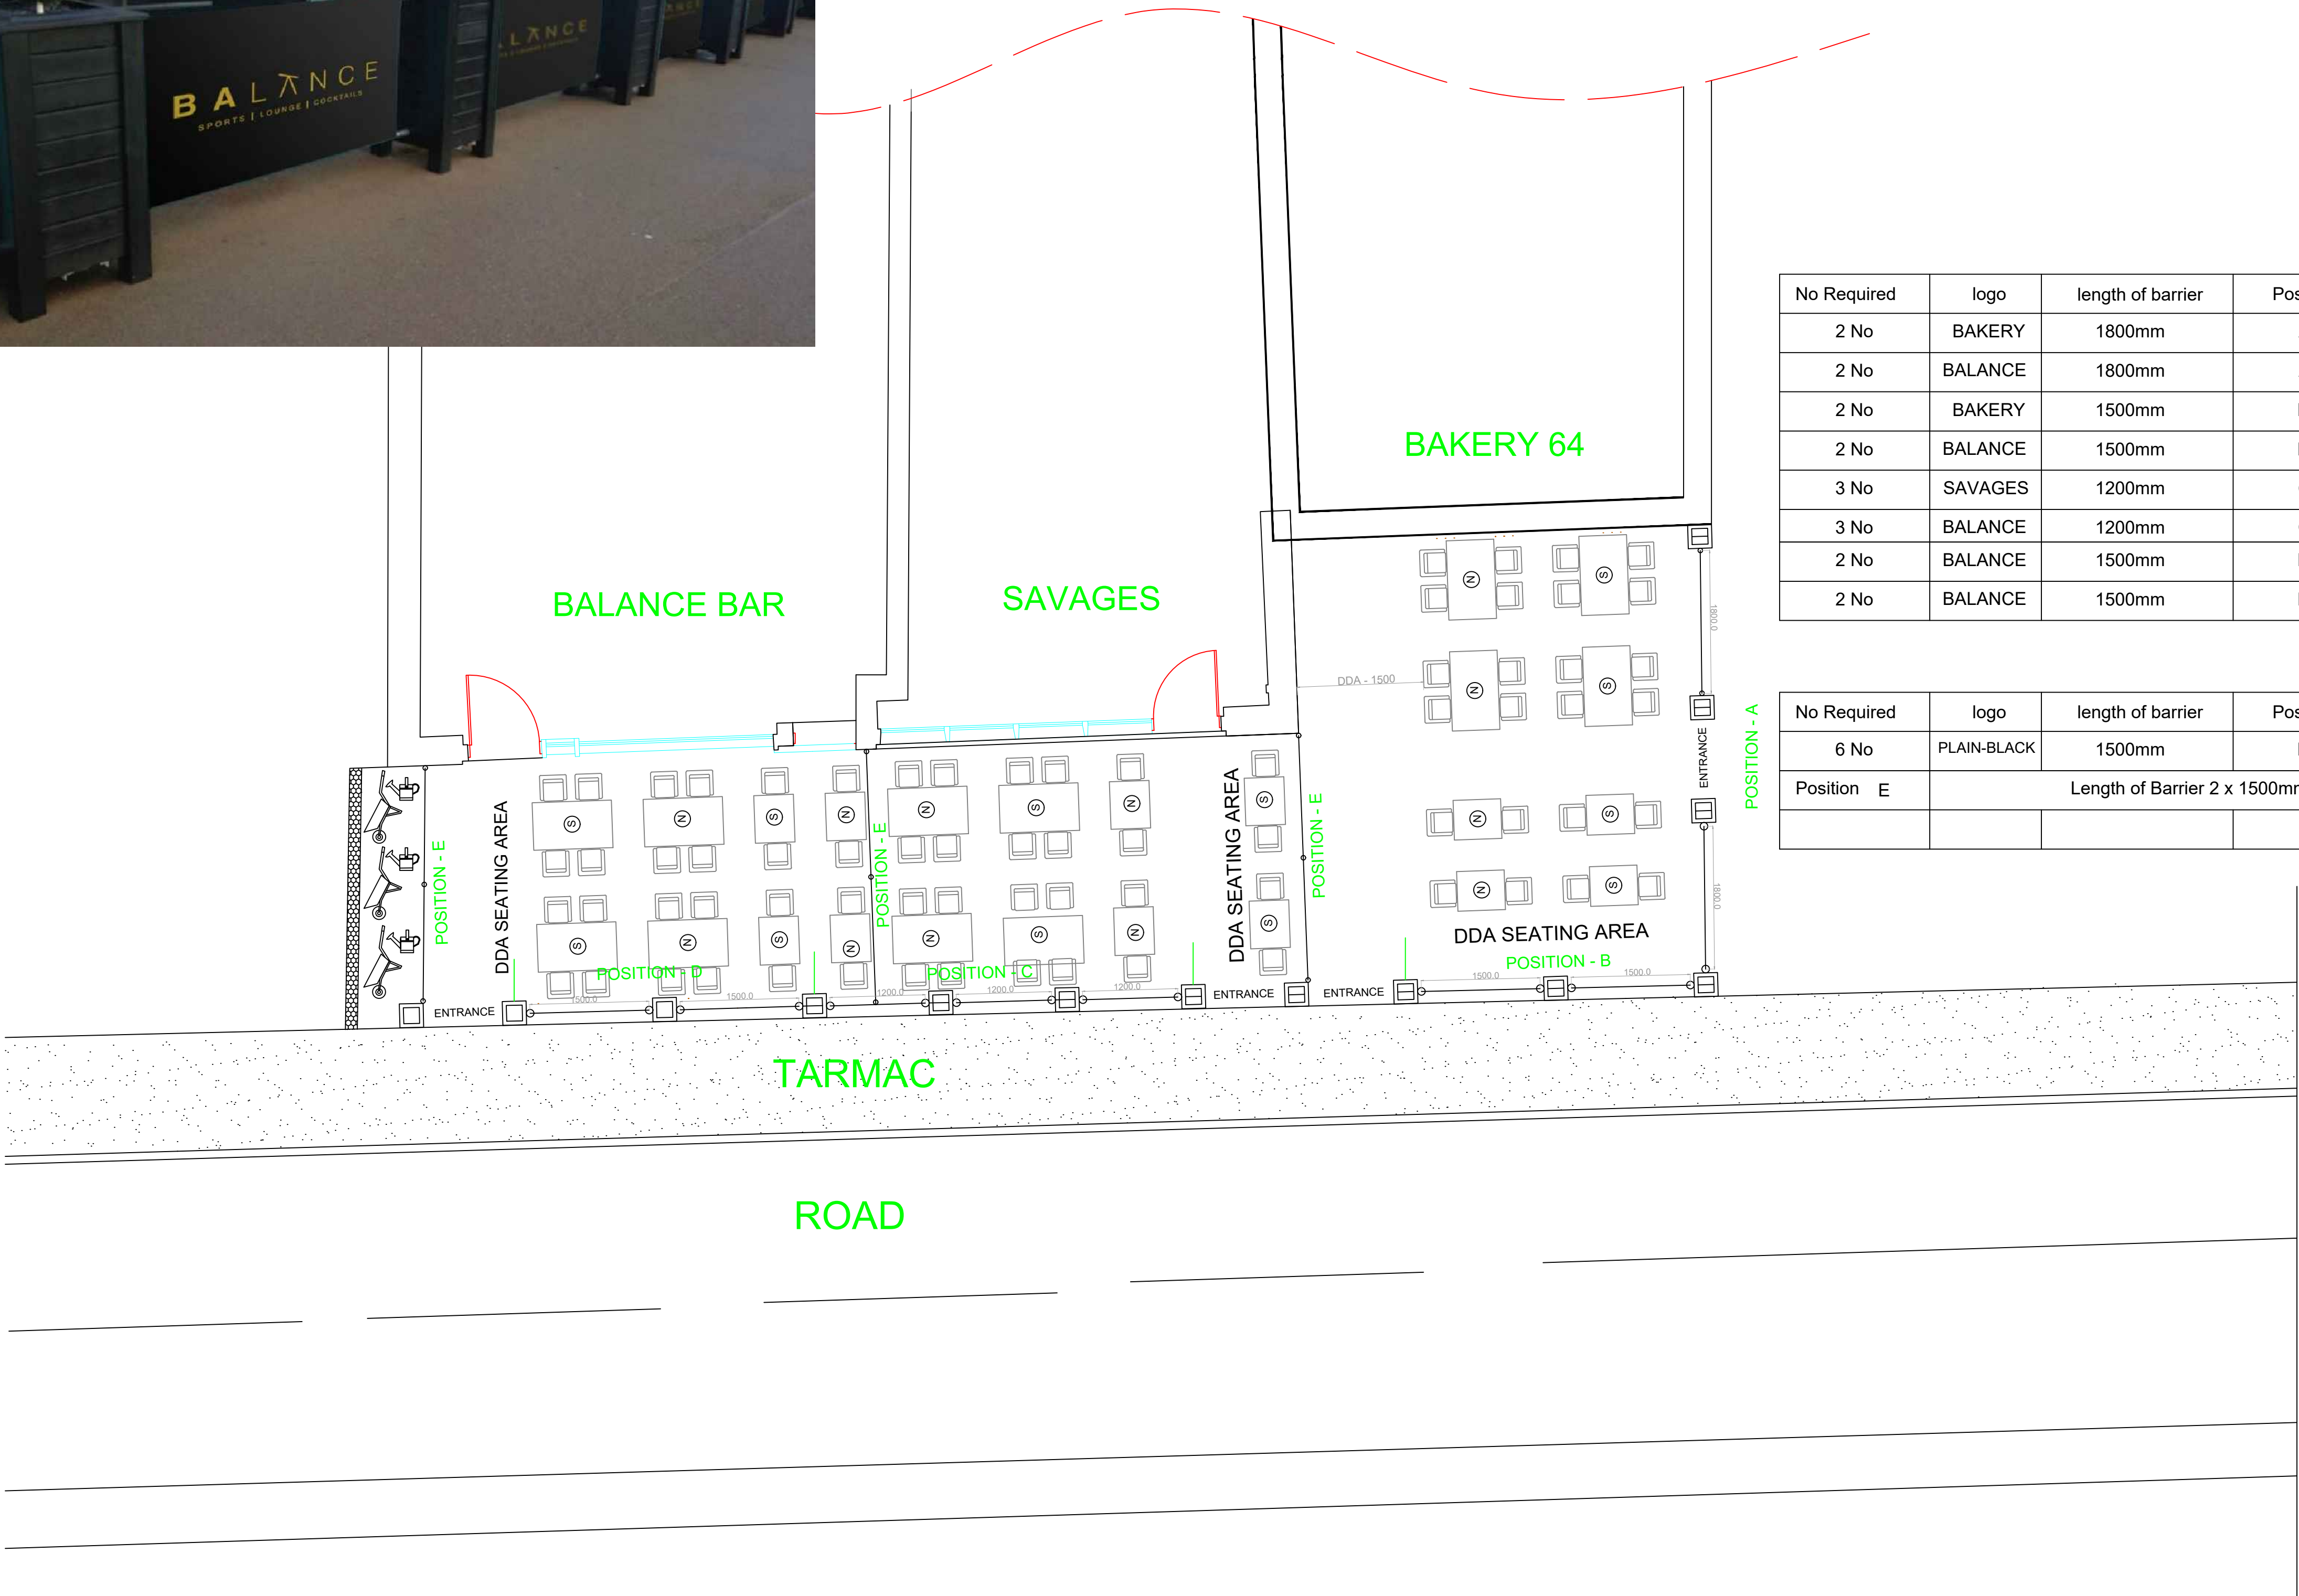


No Required	logo	length of barrier	Position
2 No	BAKERY	1800mm	A
2 No	BALANCE	1800mm	A
2 No	BAKERY	1500mm	B
2 No	BALANCE	1500mm	B
3 No	SAVAGES	1200mm	C
3 No	BALANCE	1200mm	C
2 No	BALANCE	1500mm	D
2 No	BALANCE	1500mm	D

No Required	logo	length of barrier	Position	No OF POSTS
6 No	PLAIN-BLACK	1500mm	E	9 No POSTS
Position	E	Length of Barrier 2 x 1500mm		3 No NEEDED

SCALE: 1:50

X	REV	DESCRIPTION	DATE	DRAWN	CHECKED
	XX				

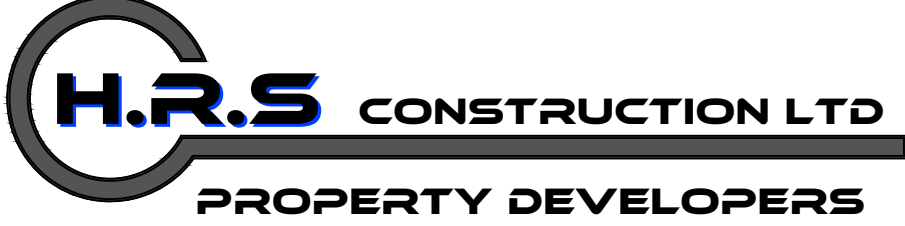

H.R.S. CONSTRUCTION LTD
PROPERTY DEVELOPERS

UNIT 1 BMS INDUSRIAL ESTATE, DENGEMARSH ROAD
LYDD KENT, TN29 9JH TELE : 01797 329421
E— Mail : admin@hrsgroup.co.uk Website :www.ADMIN@HRSGROUP.CO.UK

CLIENT: HRS CONSTRUCTION				
TITLE: 60 HIGH STREET NEW ROMNEY SEATING ARRANGMENT BAR FRONT NIGHT				DRN XXX
Date: 13.10.21	JOB NO: HRS-CON-0003	Drawing no: 28	STATUS APPROVAL	REV XXX